

SUPPLEMENTAL INSTRUCTION 01

Barrhaven Fire Station no. 47

Project Address:	3559 Greenbank Rd	Date:	2010-10-19
Owner:	City of Ottawa	Items/pages:	4
Contractor:	PCS General Contractors	Permit No.:	Pending
Contractor Ref No.:		CSV Project No.:	2010-0730

NOTE: The following instruction is issued to the *Contractor* in accordance with paragraph 2.2.9 of GC 2.2 ROLE OF THE CONSULTANT in CCDC2-2008. Proceeding with these instructions indicates the *Contractor's* acknowledgement that there will be no change in the *Contract Price* and *Contract Time*. If the *Contractor* believes that this instruction affects the *Contract Price* or *Contract Time*, the *Contractor* shall promptly notify the *Consultant*.

STRUCTURAL DIMENSIONING

INSTRUCTION: Please see attached sketches SKA066, SKA067 for clarification of structural dimensioning

REFERENCE: RF1 #01, A200, A201, S200

REASON: Clarificaiton

SITE LAYOUT DIMENSIONING

INSTRUCTION: Please see attached sketch SKA068r1 for site dimensions to gridlines and site pin


REFERENCE: A100

REASON: Clarificaiton


ATTACHMENTS


3 CSV Sketches SKA066, SKA067, SKA068r1 dated October 19, 2010.


ISSUED BY THE CONSULTANT:

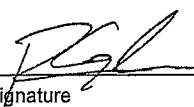
Richard Gurnham		2010-10-19
Name and Title of Person Signing	Signature	Date

DISTRIBUTION	NAME	TELEPHONE	E-MAIL
City of Ottawa	Shawn Lynch	(613)580-2424x43143	shawn.lynch@ottawa.ca
PCS	Gary Codogno	(613) 836-9736	gary.codogno@pcsgeneralcontractors.ca
PCS	Tony Cordina	(613) 836-9736	tony.cordina@pcsgeneralcontractors.ca
PCS	Carolyn Hemmingsen	(613) 836-9736	carolyn.hemmingsen@pcsgeneralcontractors.ca
CSV	Darryl Hood	(613) 564-8118 x115	hood@csv.ca

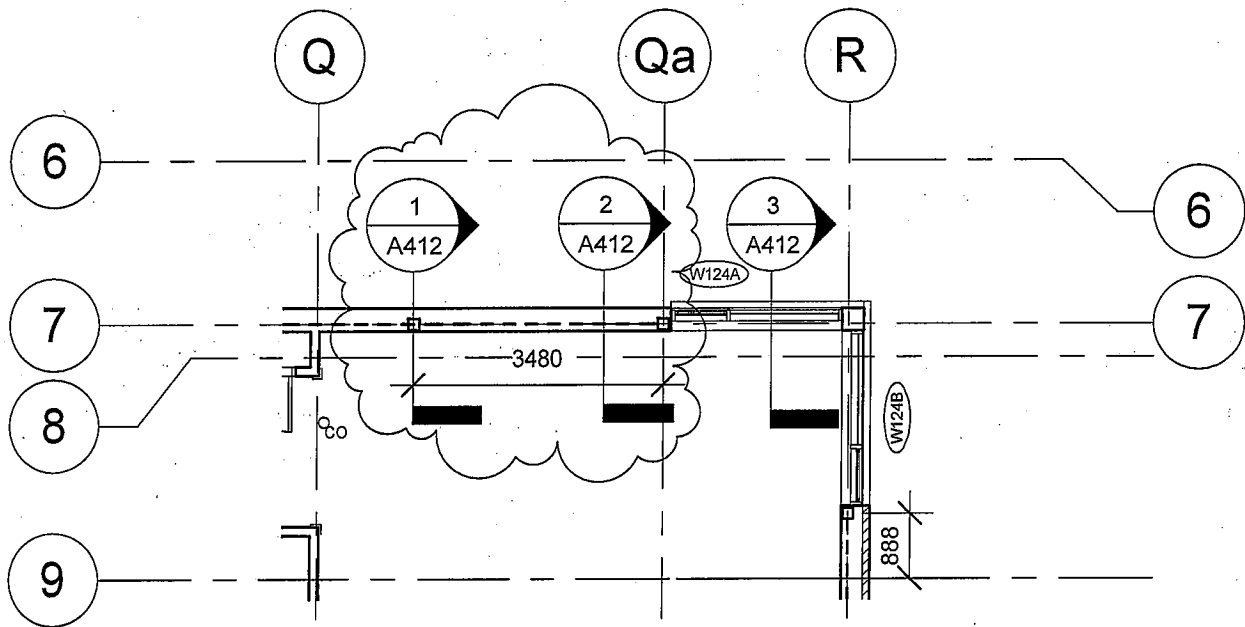

 <p>Sustainable design Conception écologique</p> <p>613.564.8118 613.729.3362 www.csv.ca 402-1068 Somerset St W, Ottawa, ON K1Y 4T3</p>	Project BARRHAVEN FIRE STATION NO. 47 3559 GREENBANK ROAD	Designed/Drawn By Author	Scale 1 : 100	
	Drawing WIND COLUMN @ GRIDLINE 7	Approved By Approver	Sheet No. SKA067	
		Drawing Date 2010/10/19		
		Project No. 2009-0730		

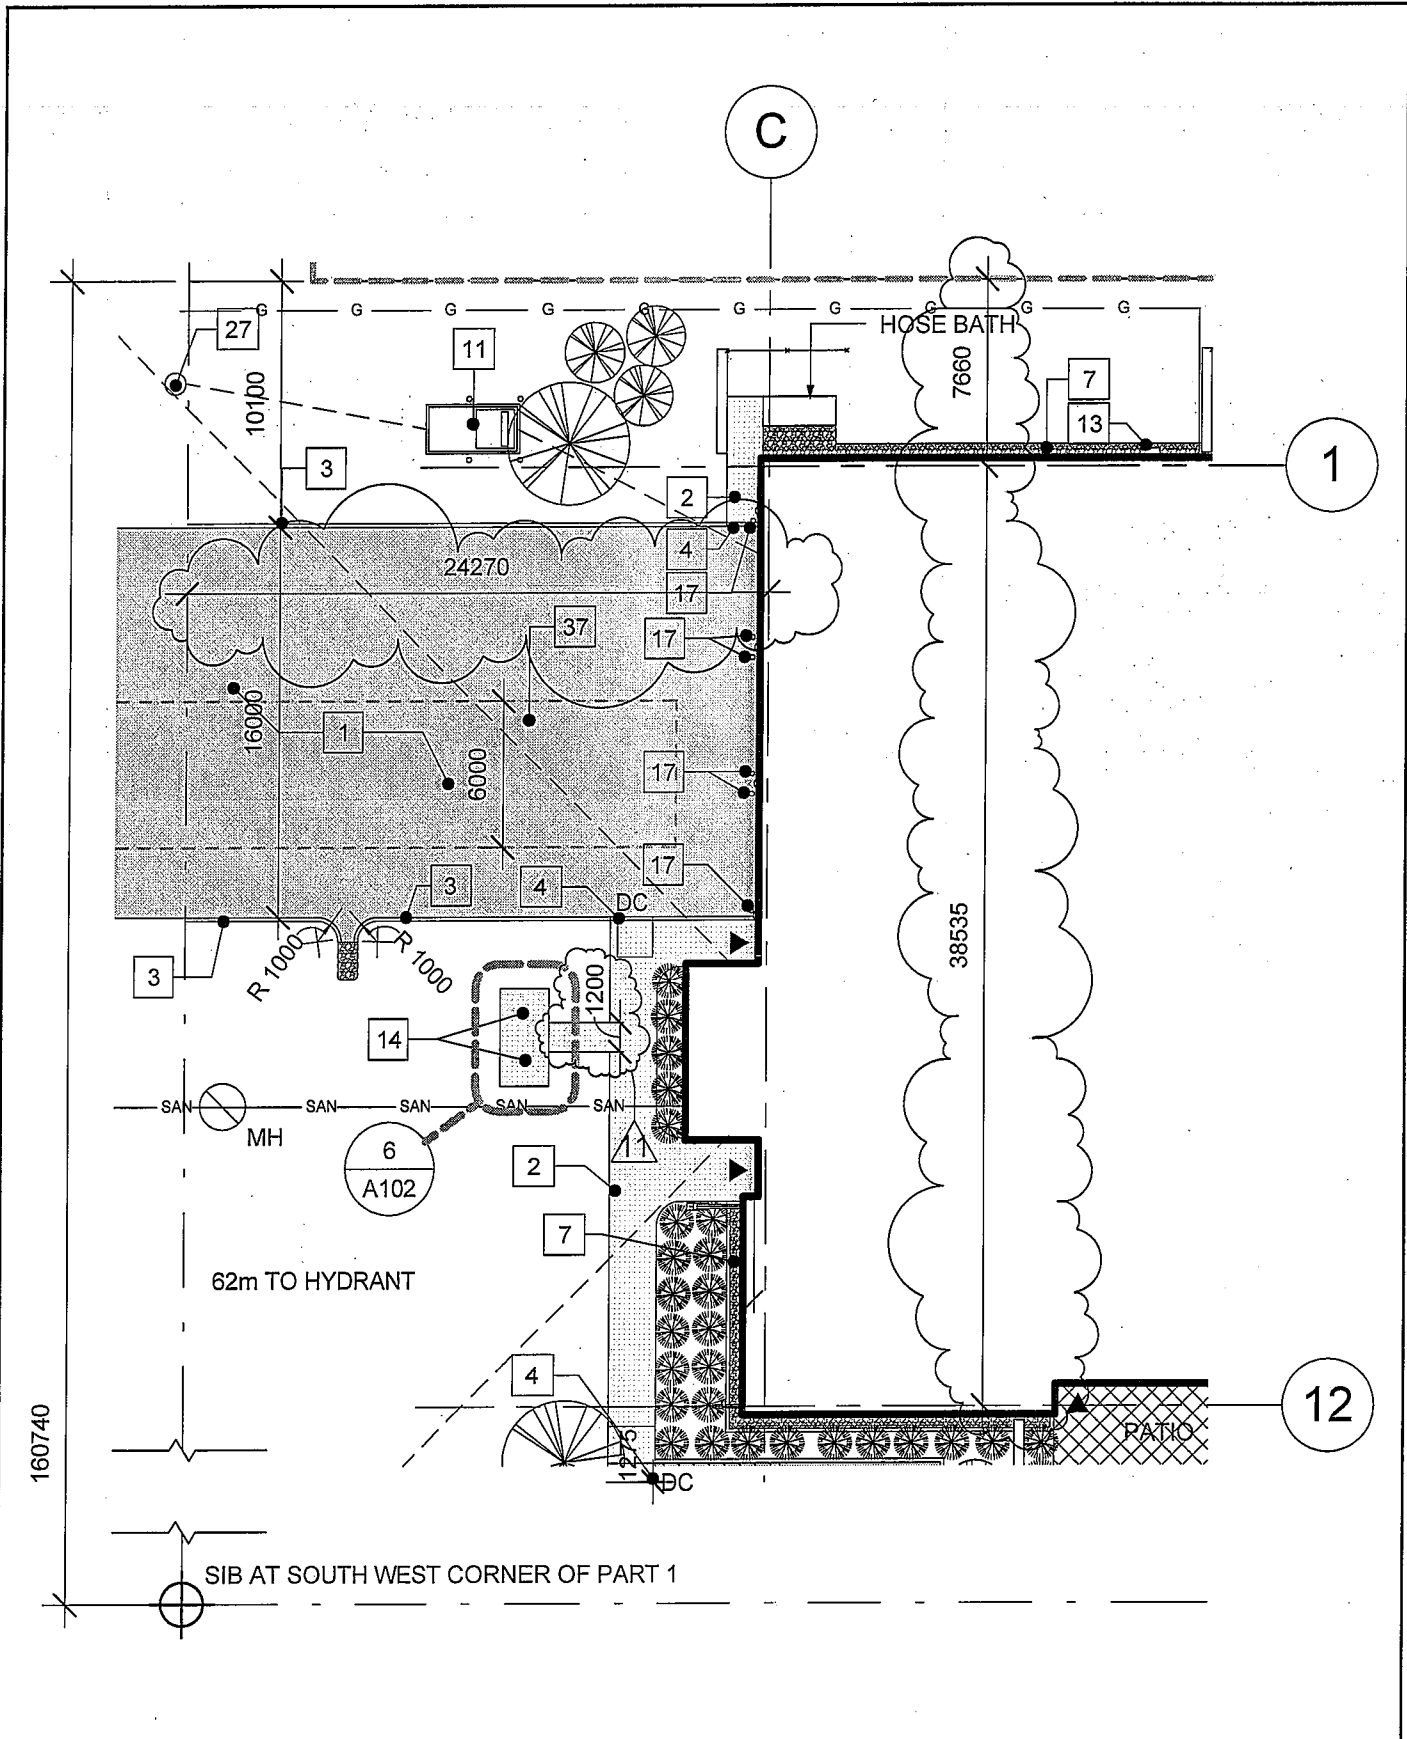

 <p>Sustainable design Conception écologique</p> <p>613.564.8118 613.729.3362 www.csva.ca 402-1066 Somerset St. W., Ottawa, ON K1Y 4T3</p>	<p>Project</p> <p>BARRHAVEN FIRE STATION NO. 47 3559 GREENBANK ROAD</p>	<p>Designed/Drawn By</p> <p>Author</p>	<p>Scale</p> <p>1 : 300</p>
	<p>Drawing</p> <p>SITE LAYOUT DIMENSIONED TO GRID LINES</p>	<p>Approved By</p> <p>Approver</p>	<p>Sheet No.</p>
		<p>Drawing Date</p> <p>2010/10/19</p>	<p>SKA068r1</p>
		<p>Project No.</p> <p>2009-0730</p>	